

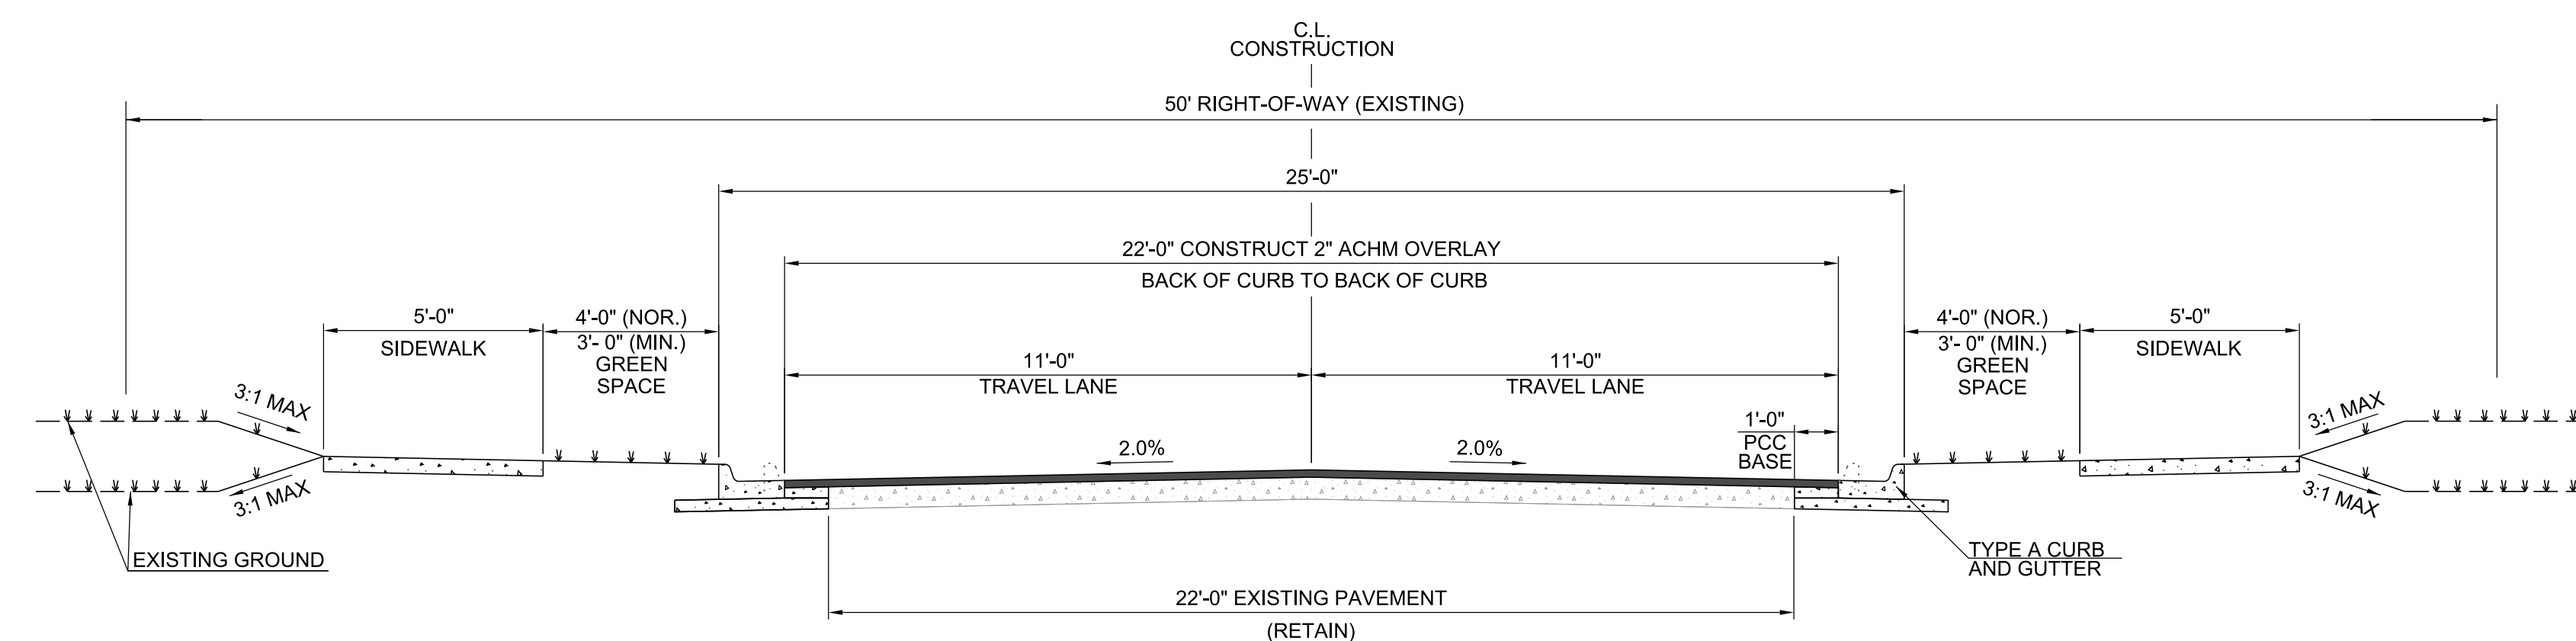


 

(RE TAIN)
TYPICAL SECTION (SIDEWALK ON BOTH SIDES)
COUNTRY CLUB RD.

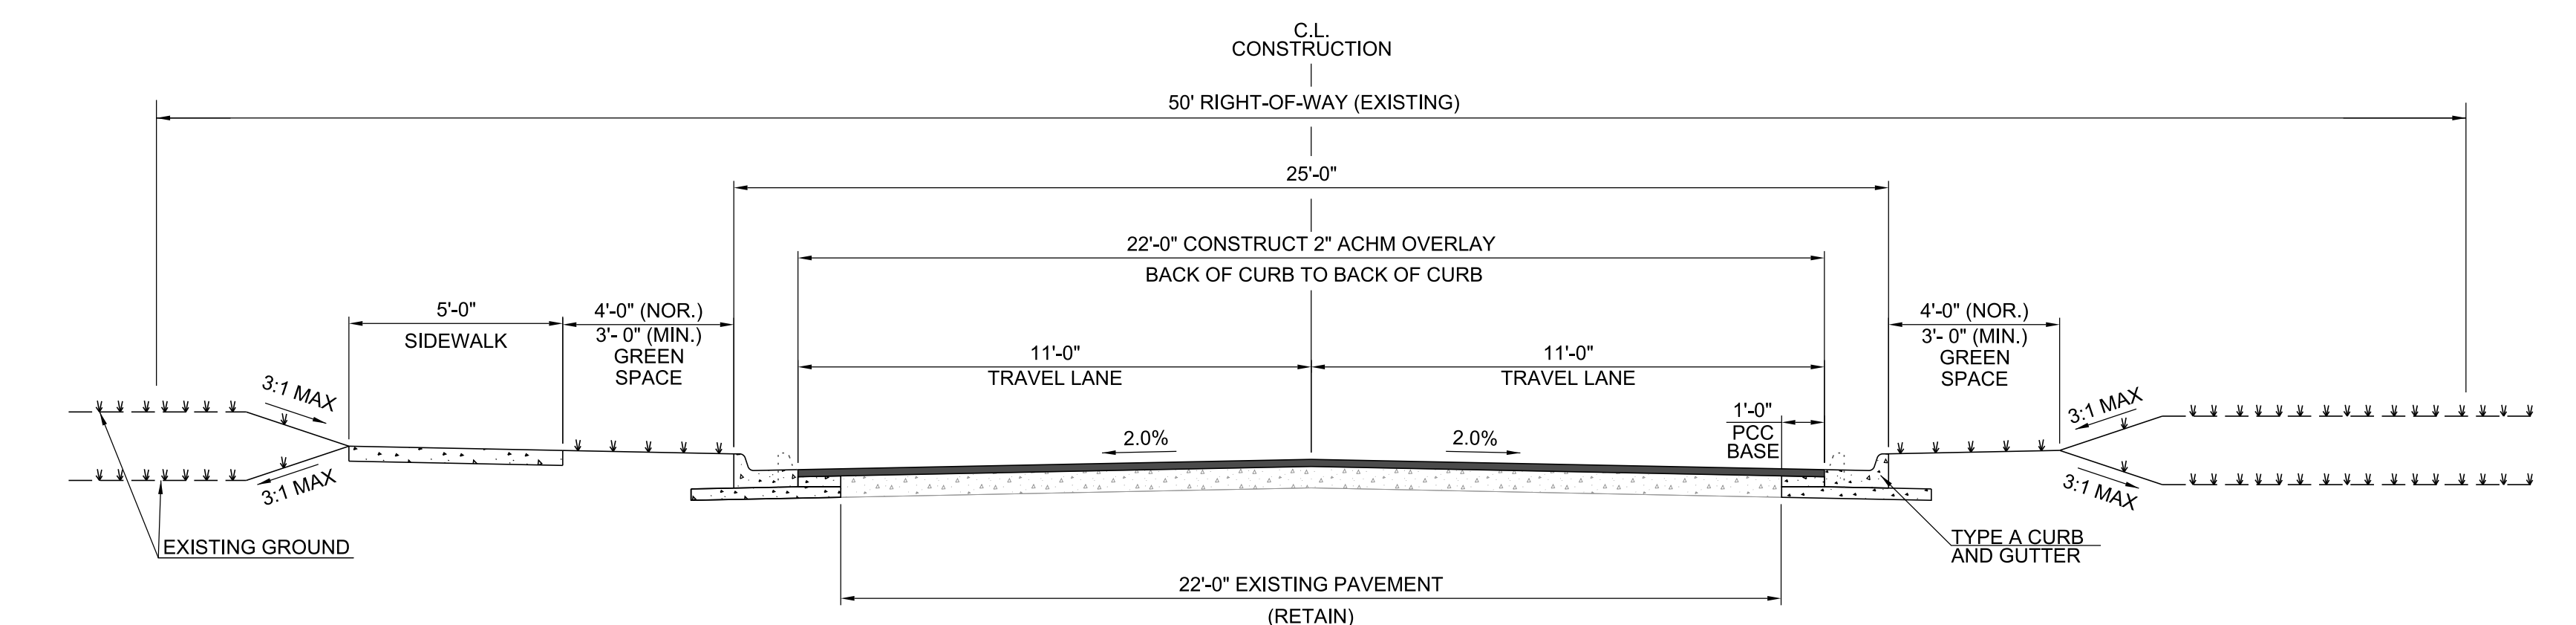

(RE TA IN)

TYPICAL SECTION (SIDEWALK ON ONE SIDE)
COUNTRY CLUB RD.