

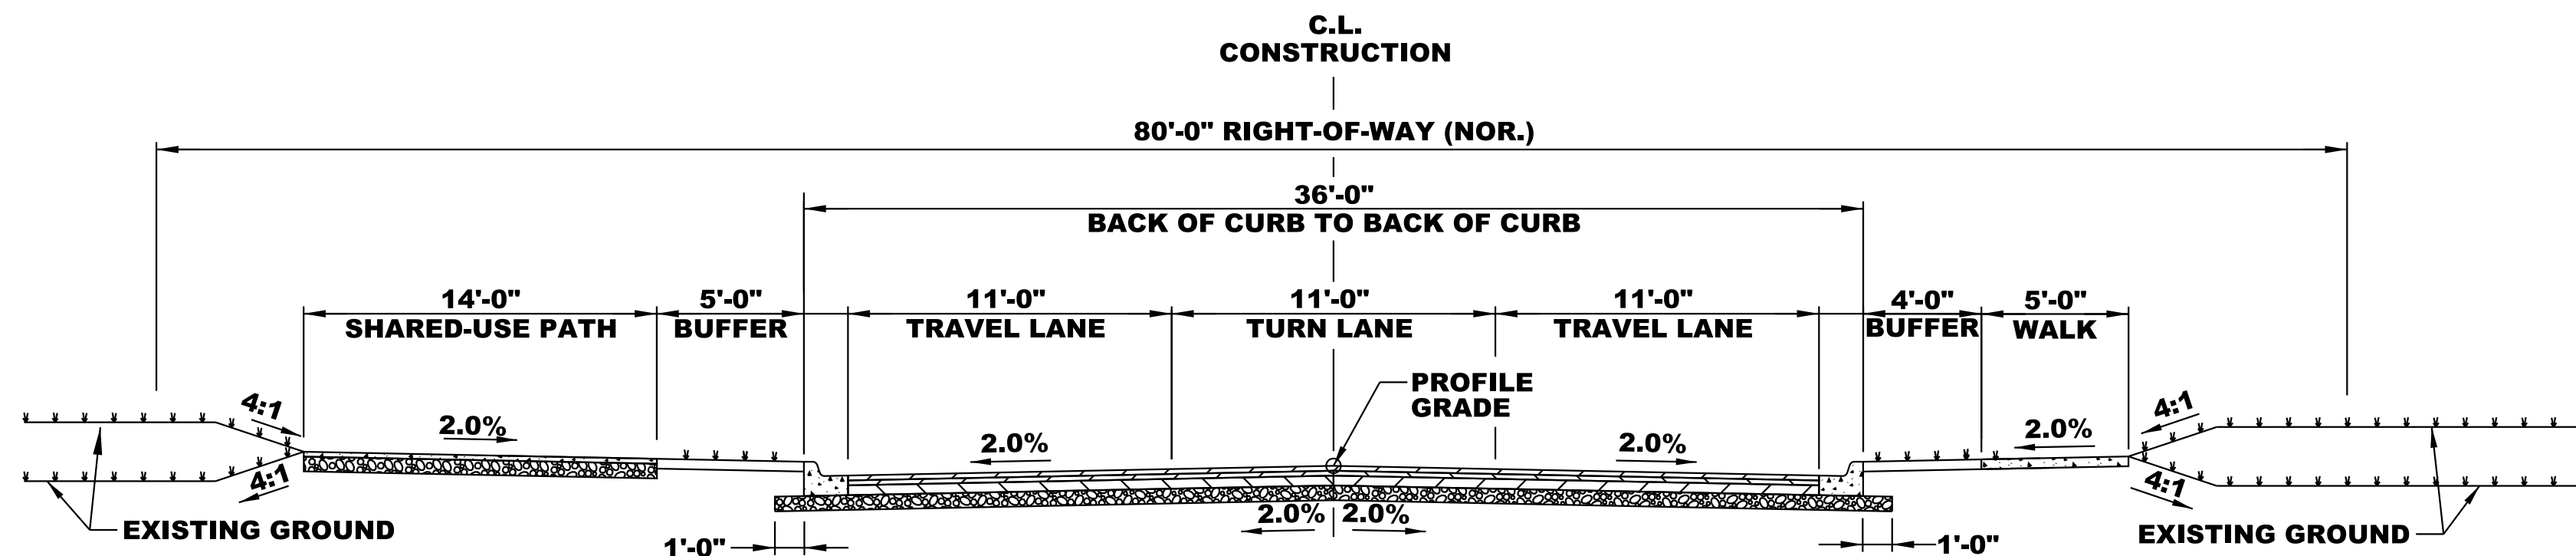


CITY OF SHERWOOD JACKSONVILLE-CATO RD. IMPROVEMENTS PHASE II PROJECT LAYOUT

OCTOBER 26, 2023

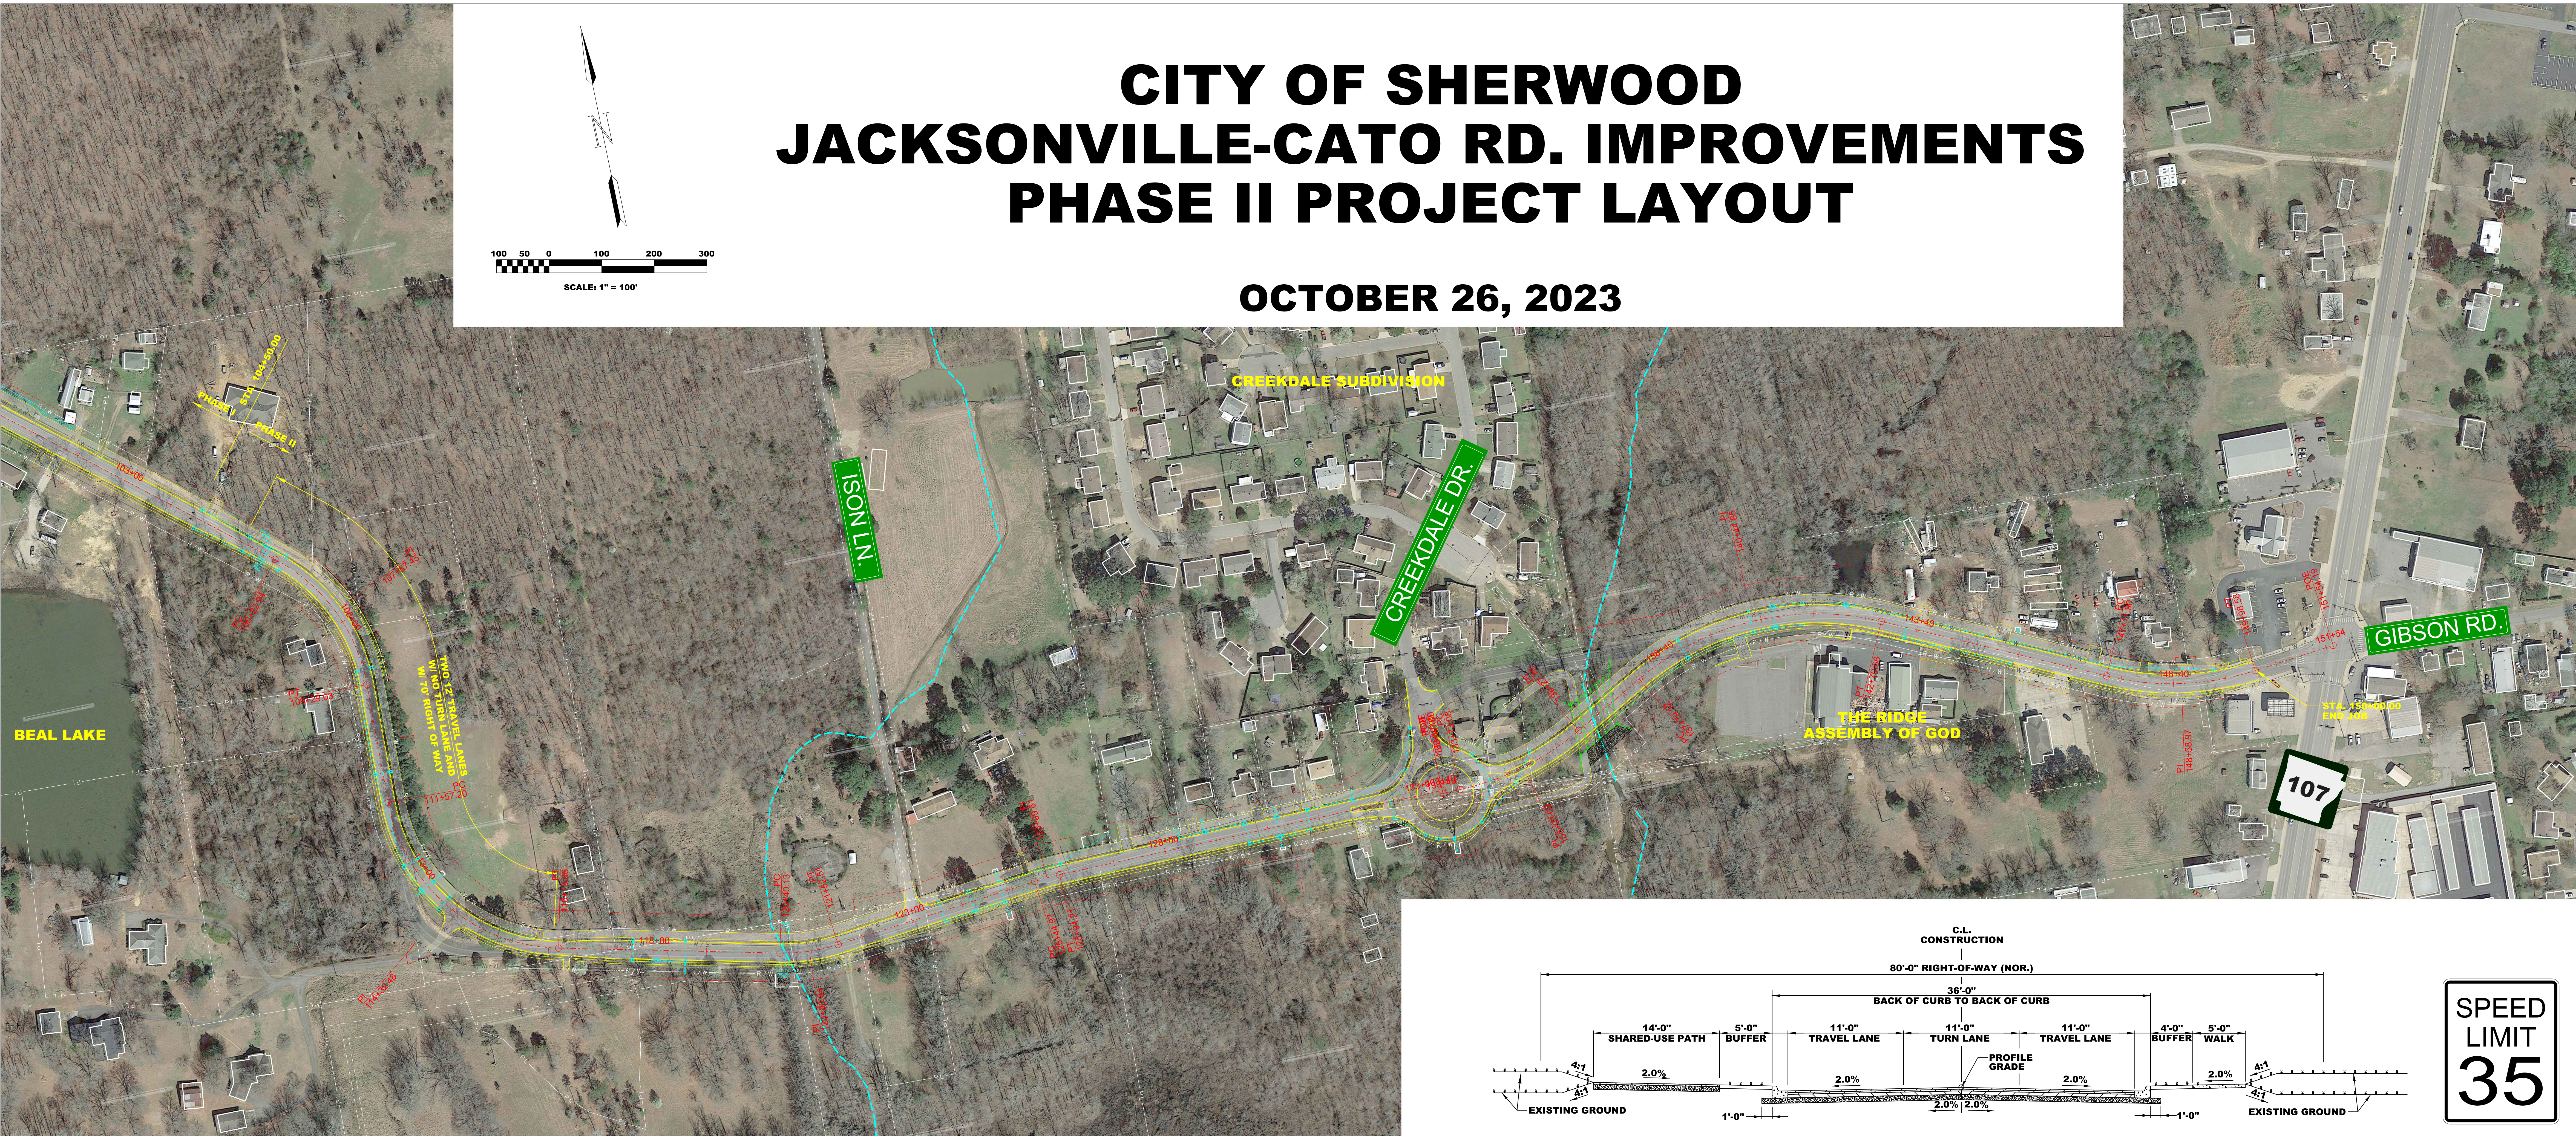

SPEED
LIMIT
35

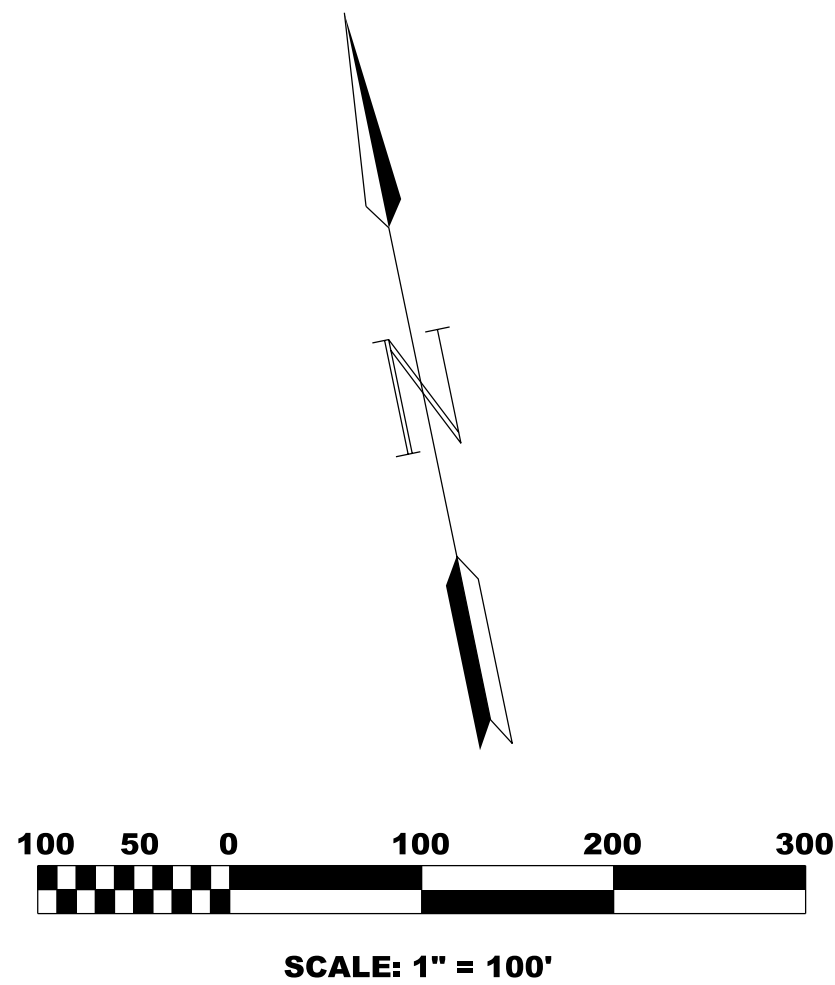